


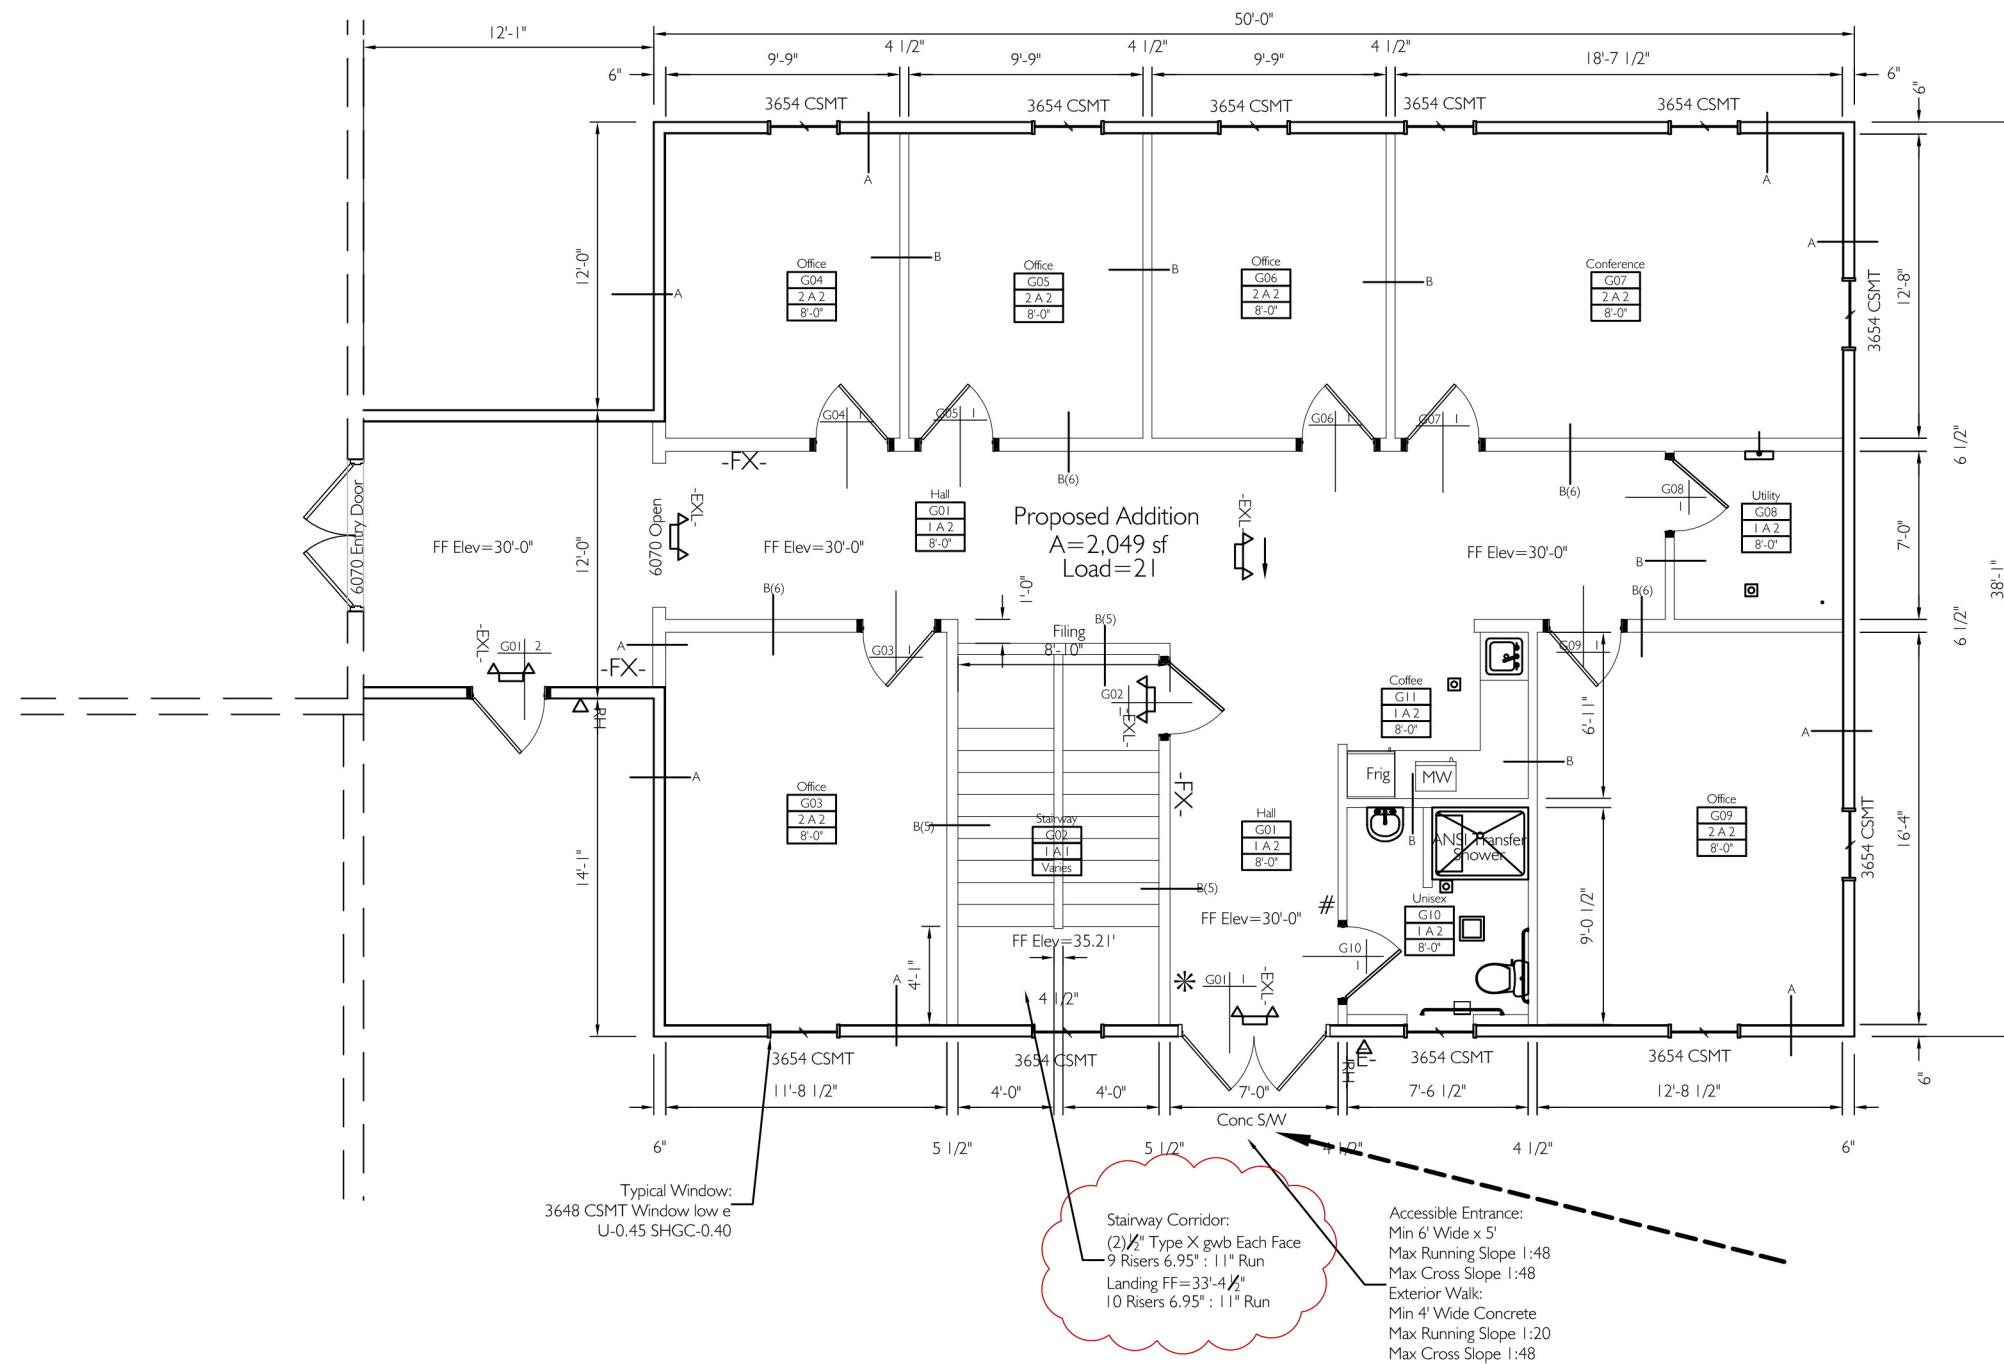

Architectural Floor Plan - G Level

Partial - Office Addition

Commercial Construction - Office Addition

1040 Perry Highway
Mercer, Pennsylvania 16137
East Lackawannock Township

Mercer County

Pennsylvania


NORTH



D Size Scale: 1/4" = 1'
11x17 Scale: 1/8" = 1'

R Thre3 Design LLC
Design Professionals

135 Blackstone Drive
New Castle, Pennsylvania 16105
Office 724.901.1332
Fax 724.202.6866

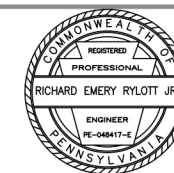

PE - 048417 - E

Building Design and Permit
Application Drawings

Architectural Drawings
Architectural Floor Plan - G Level

A101

14 Jul 2016

Rev 1: 1 Aug 2016